



RESINOUS FLOOR & CONTROL (STATIC) JOINT DETAIL

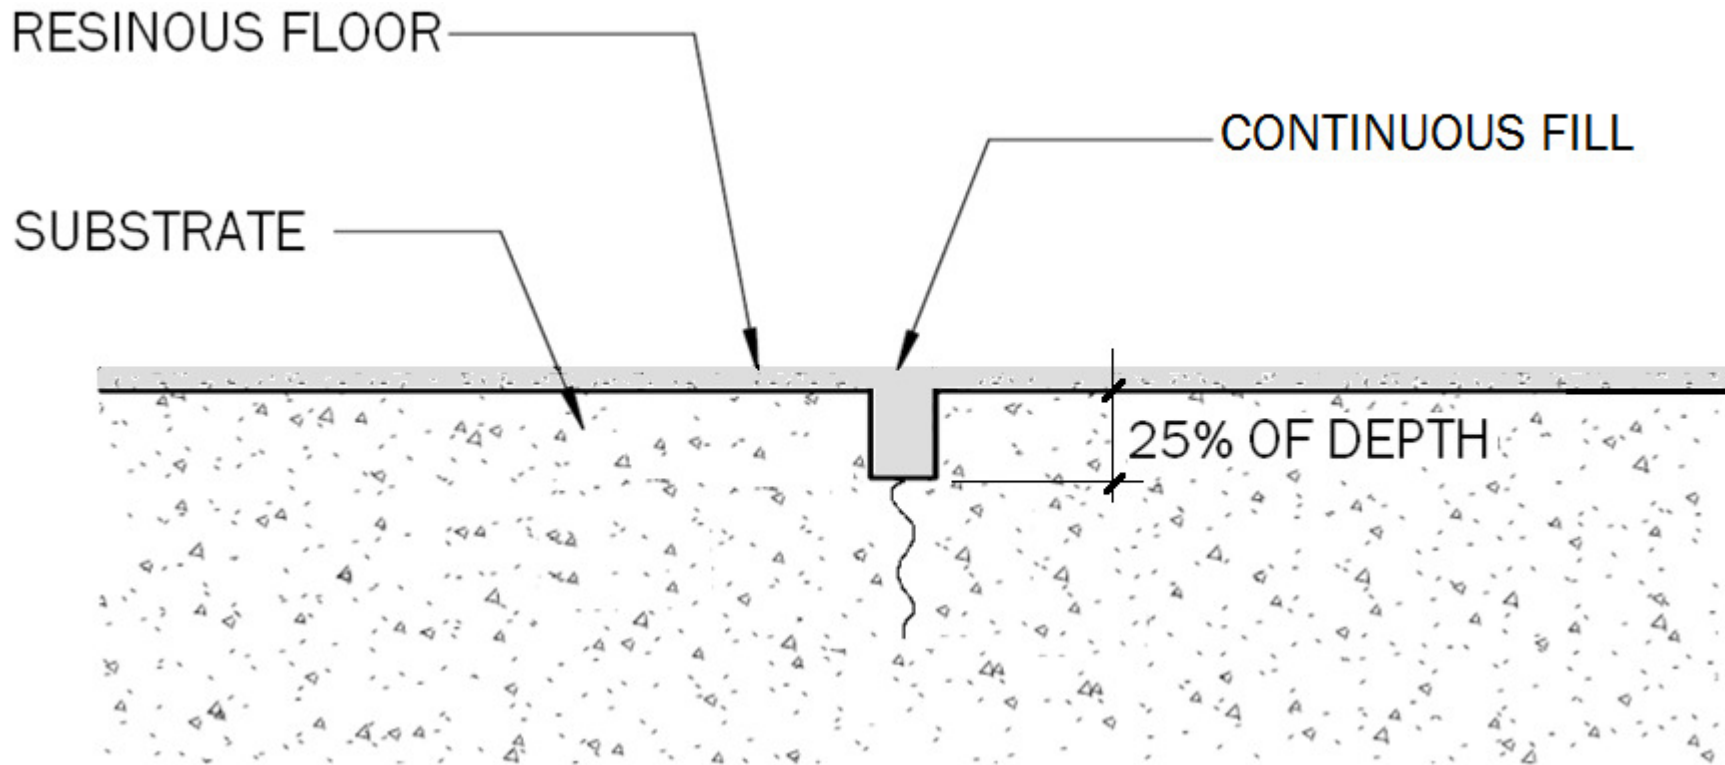

Notes:

1. If engineered fill is installed, a 10'x10' grid should be established to provide relief and consideration given to square footage and fill thickness.
2. Control joints cut into concrete slabs less than 1 year old shall be filled like expansion joints.

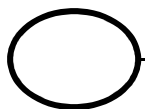

INSTALLATION DETAILS